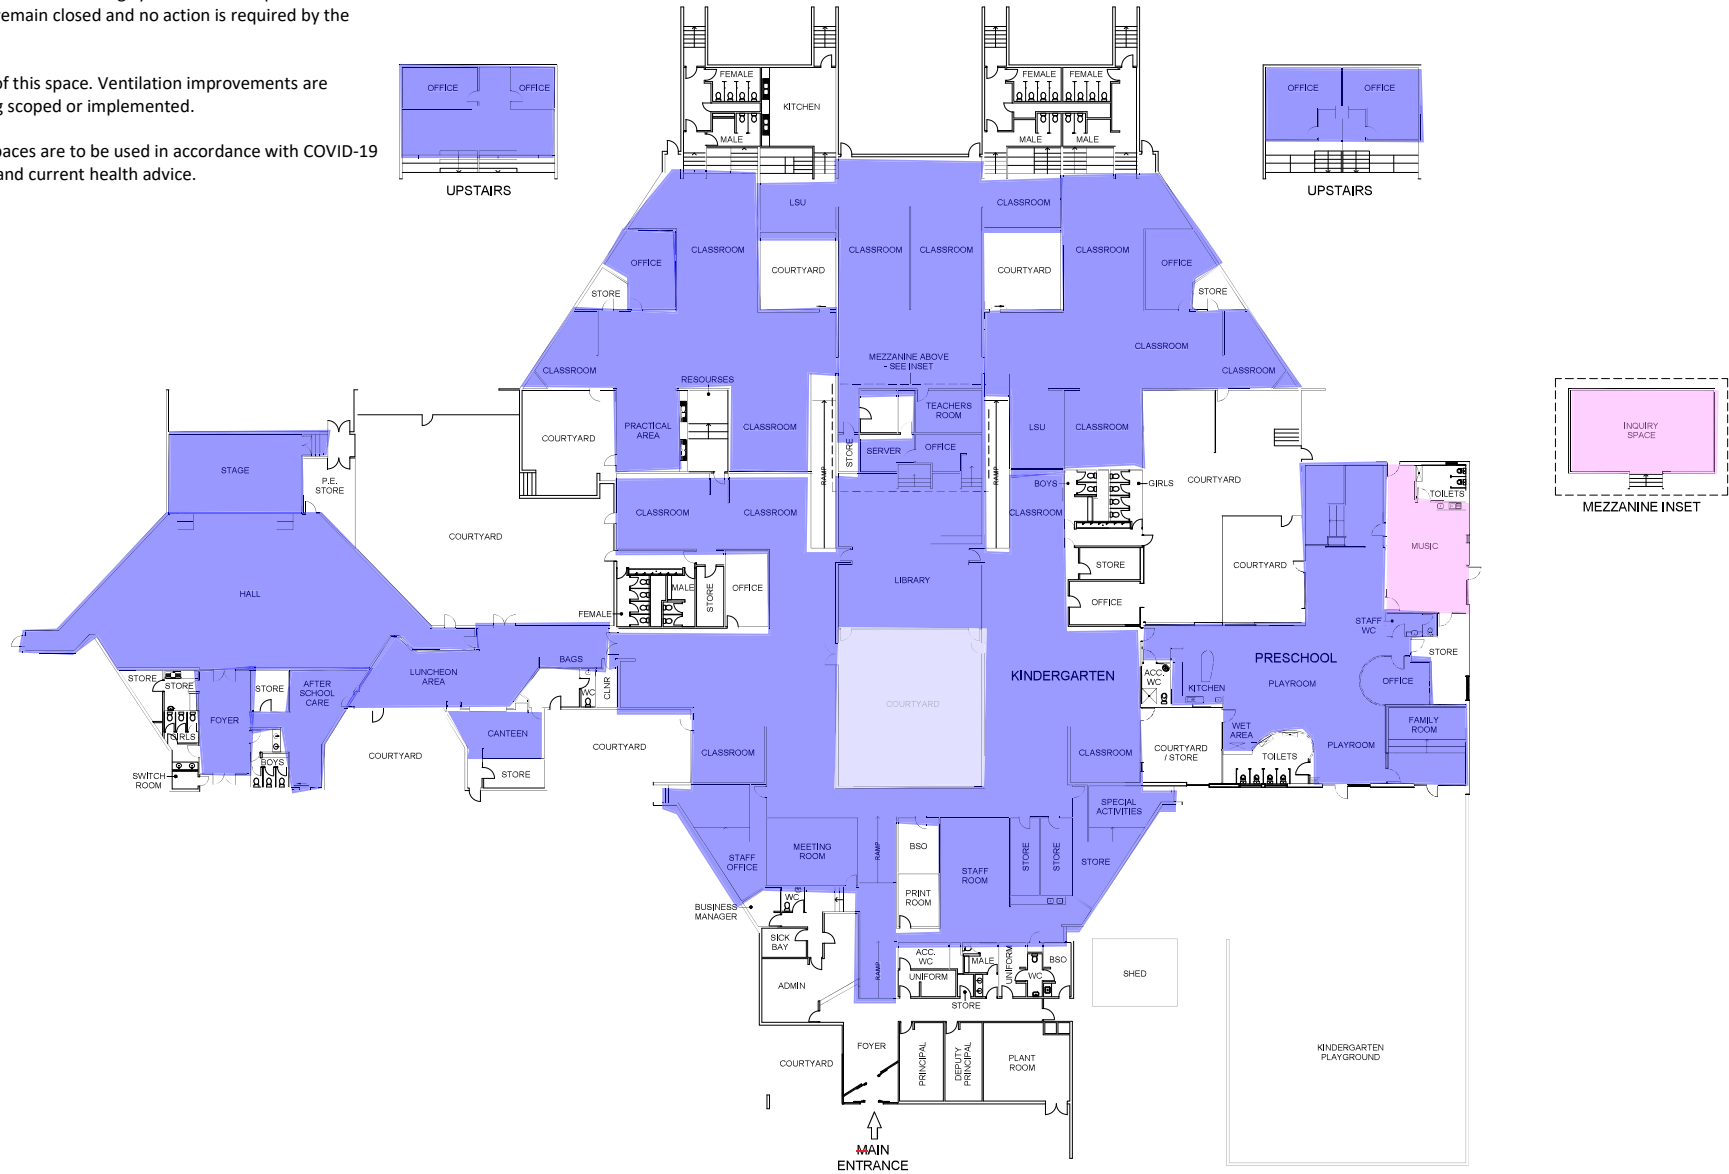


IAQ Map Legend - Winter Operation

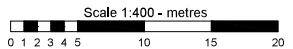

Mechanical ventilation: Fresh air is introduced by the heating, ventilation and air conditioning system when in operation. Windows can remain closed and no action is required by the school.

Minimise use of this space: Ventilation improvements are currently being scoped or implemented.

Note: White spaces are to be used in accordance with COVID-19 requirements and current health advice.



ISSUE	AMENDMENT	DRAWN	VER'D	APP'D	DATE

SCALE
1:400
DATE
SEPT 2016
DRAWING SHEET SIZE = A3



PROJECT
GIRILANG PRIMARY SCHOOL
INFRASTRUCTURE & CAPITAL WORKS
SCHOOL LAYOUT PLAN